

G

F


E

D

C

B

A

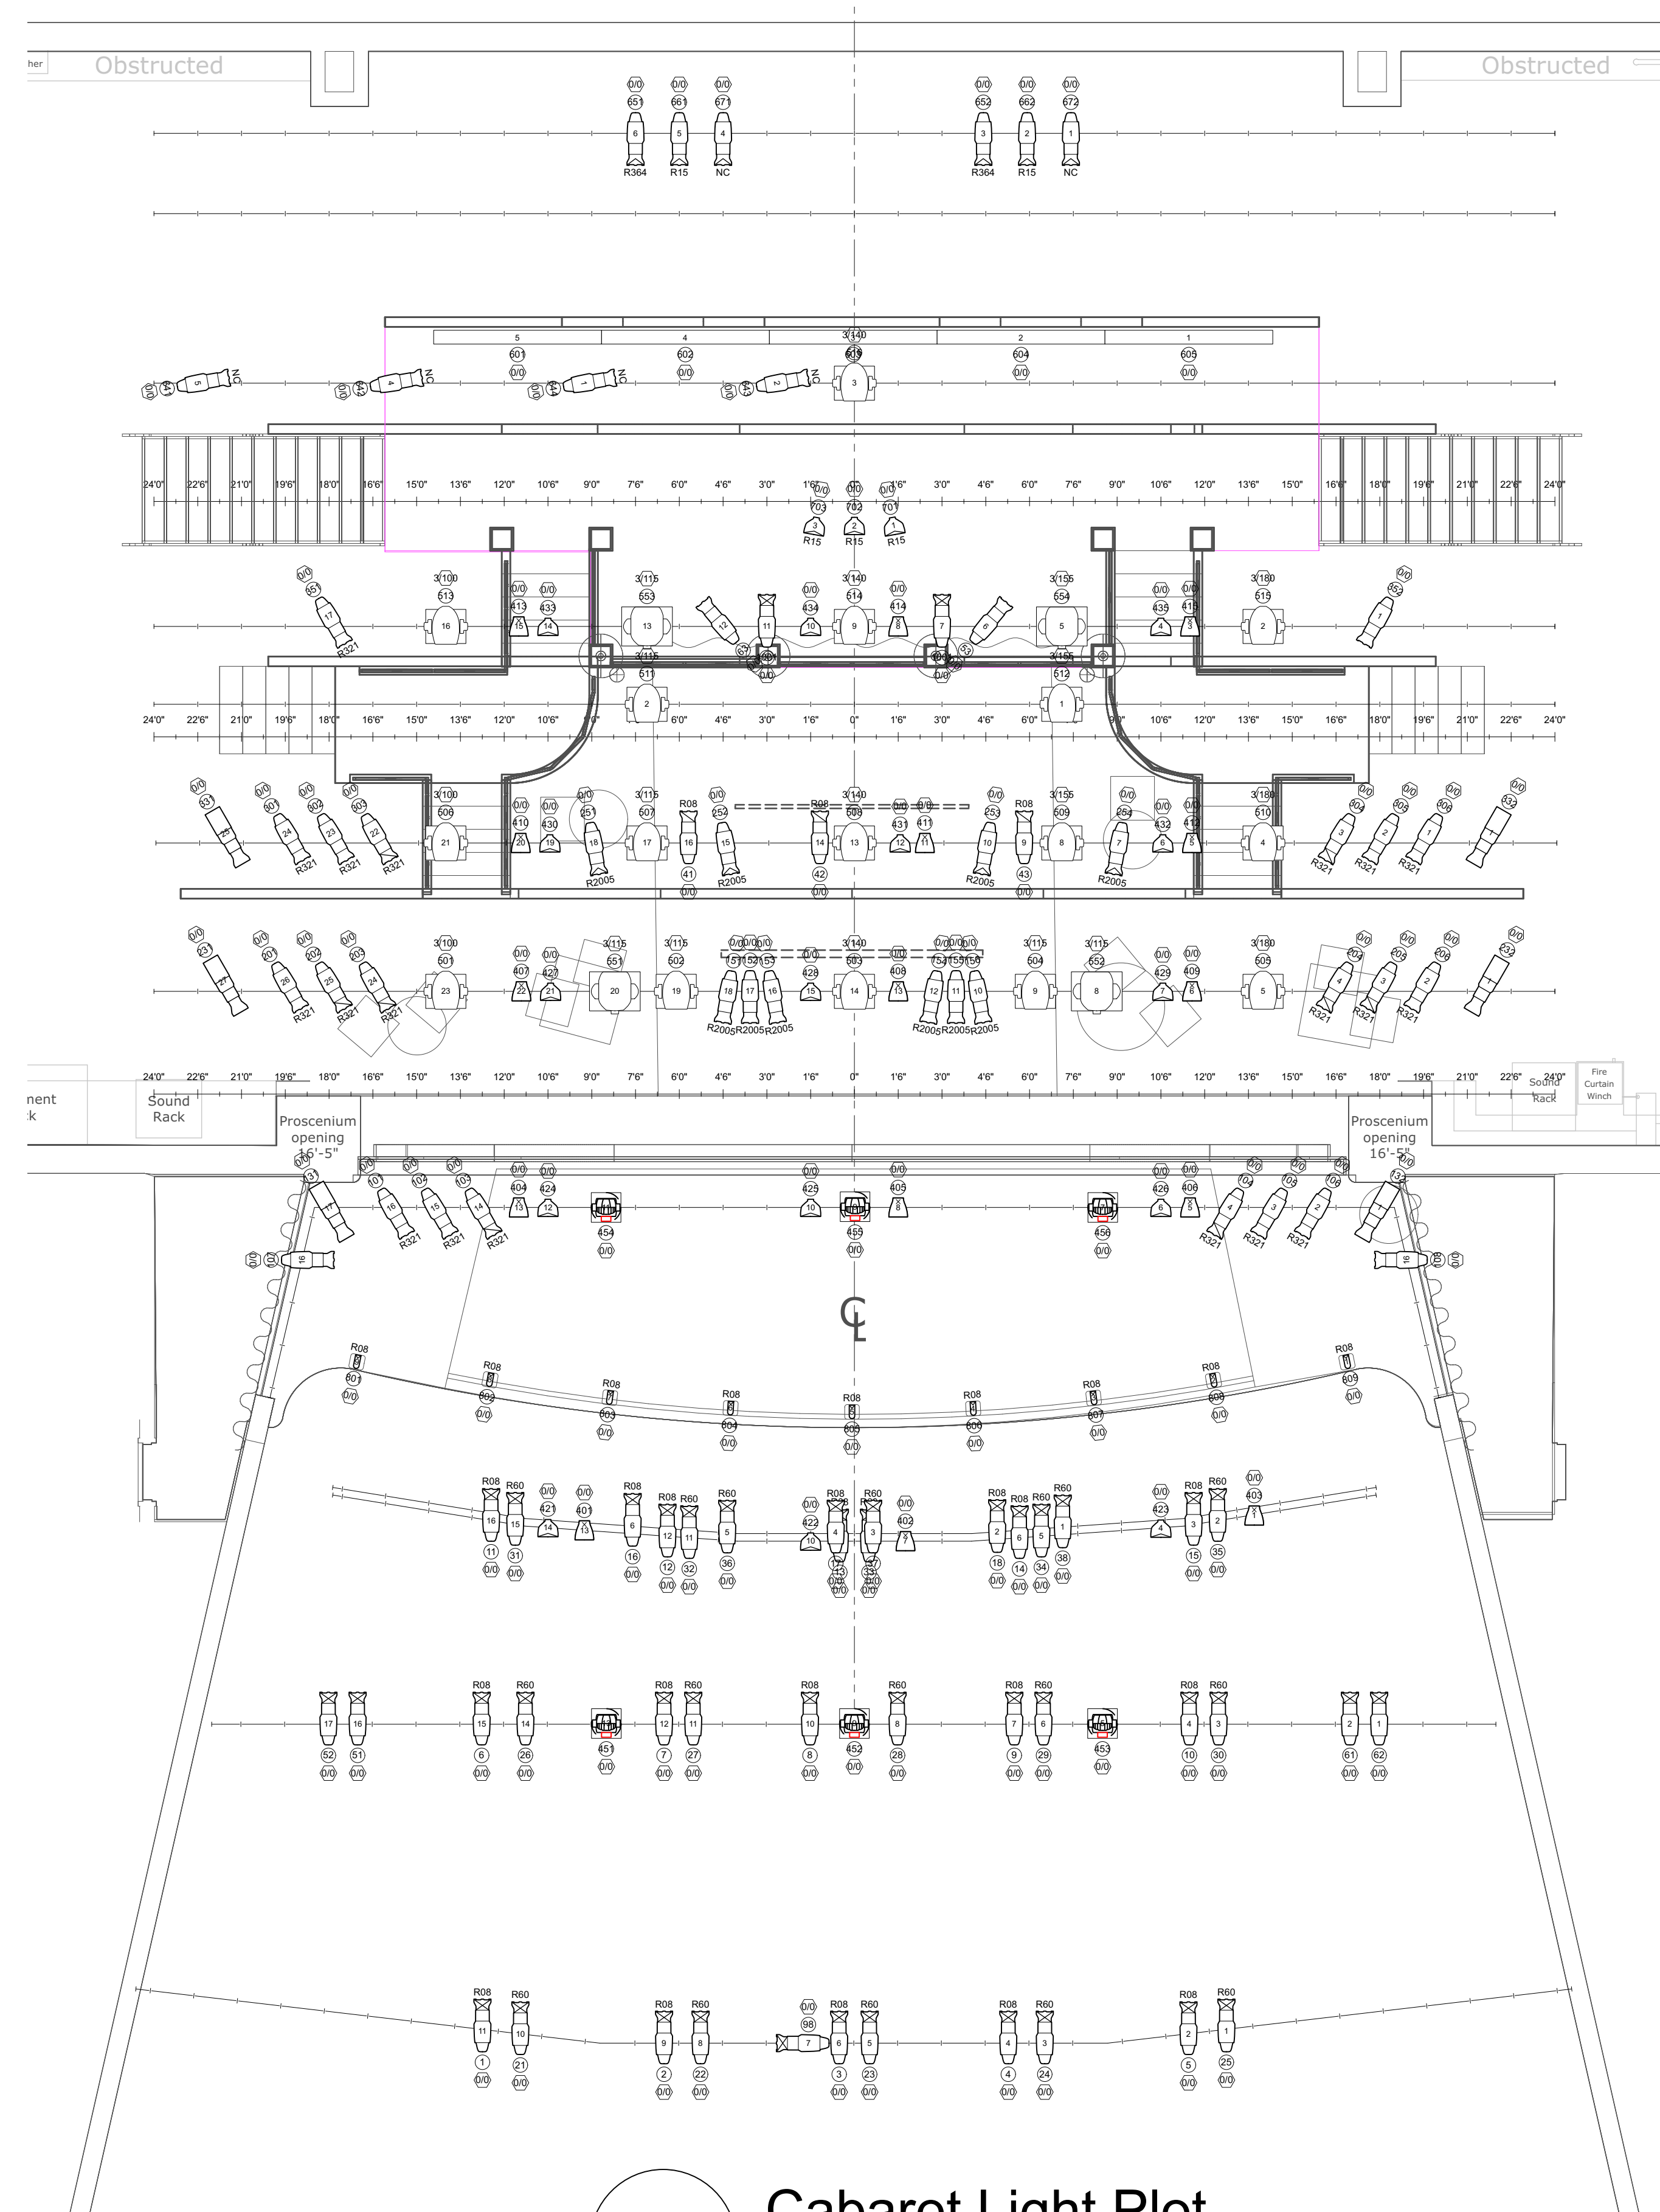

LX 1

Cabaret Light Plot

Scale: 1/4" = 1'-0"

Symbol Key

	MAC2000 Profile @1200w	4
	Mac 600 @575W	16
	USITT PAR MR-16 Birdie-WFL @65 W	9
		
	Chroma Q Color Force 72 @720W	5
	ETC ColorSource PAR No Lens @90 W	15
	ETC Source 4 CE PAR MCM (WFL) @575 W	18
	ETC ColorSource Spot 36deg @160 W	6
	Martin Rush MH6 Wash @150	6
	ETC Source 4 50deg @575 W	11
	USITT Practical Luminaire @0 W	2
	USITT Practical Symbol @0 W	23
	ETC Source 4 CE 50deg @575 W	3
	ETC Source 4 36deg @575 W	34
	ETC Source 4 26deg @575 W	63
	ETC Source 4 19deg @575 W	55

Ball State University- Dept. of Theater and Dance		
Cabaret		
Light Plot		DWG No.
Director: David Little & Andre Garner		1
Designer: Brenden Rowan		
Lead Electrician: Nathan Elder		
Drafter: Brenden Rowan		OK: _____
Approved:	Date:	Scale: 3/8" = 1'
		DWG Date 3/6/24

1

G

F


E

D

C

B

A

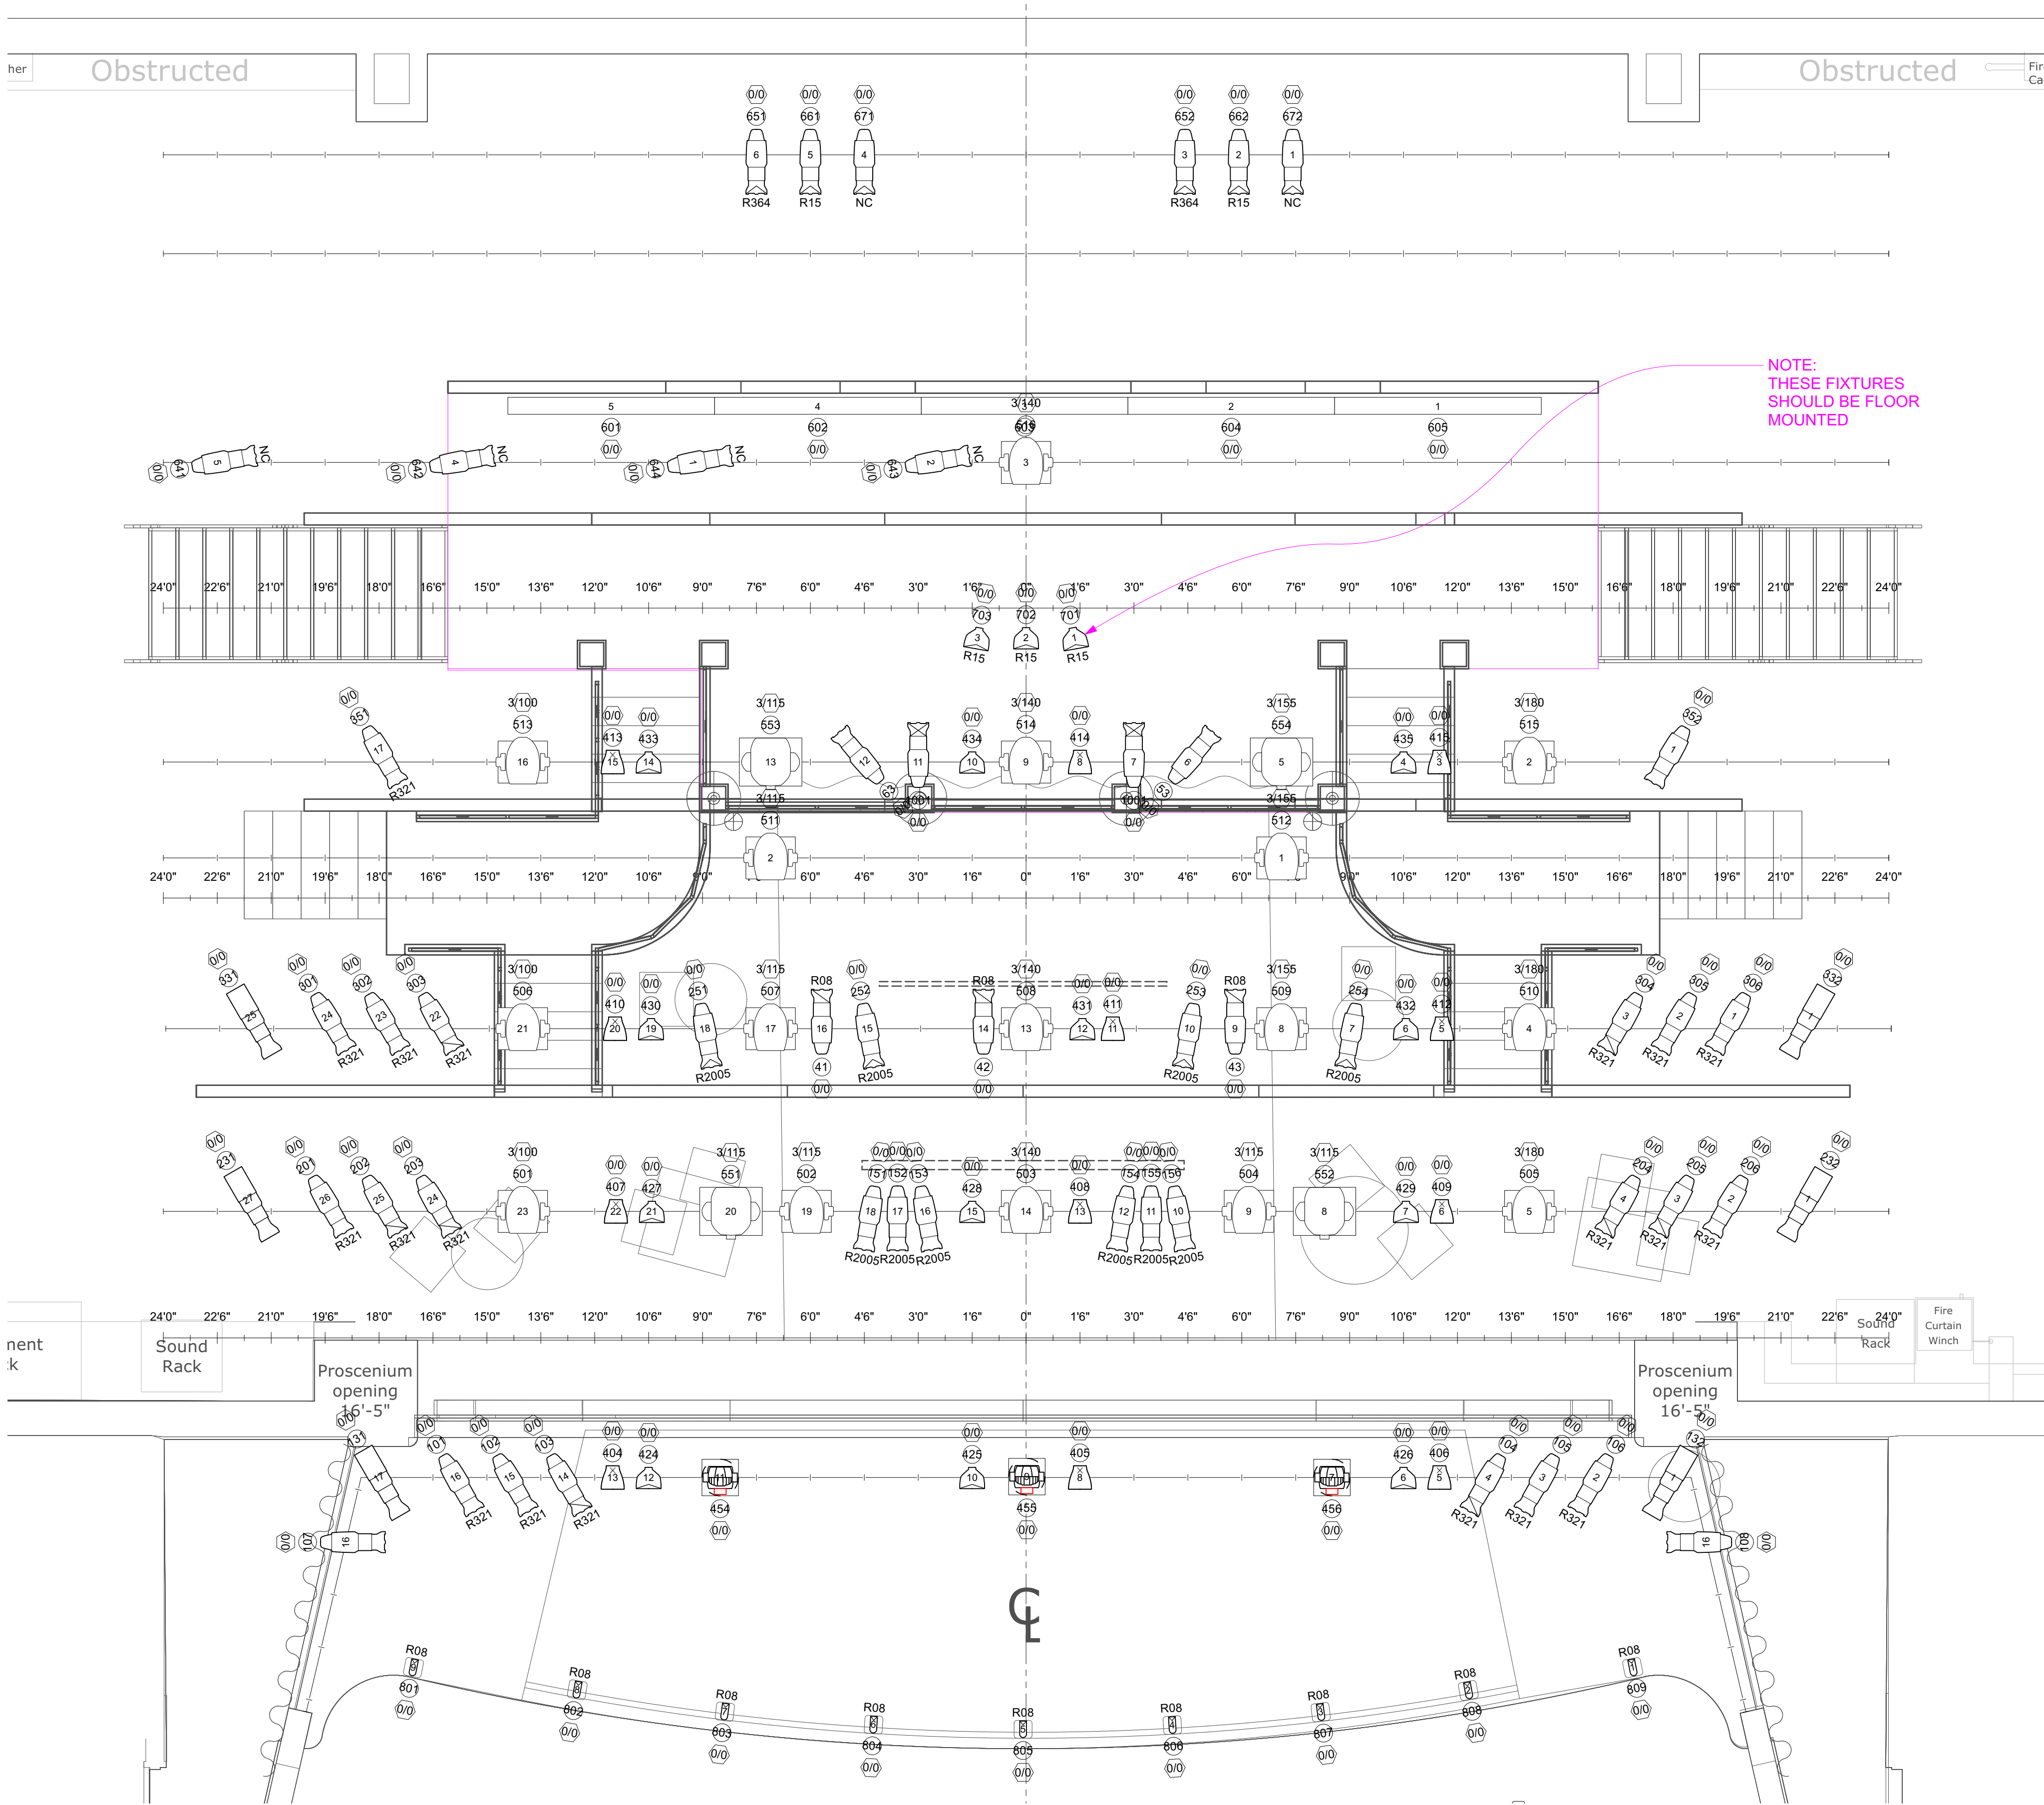

Symbol Key

	MAC2000 Profile @1200w	4
	Mac 600 @575W	16
	USITT PAR MR-16 Birdie-WFL @65 W	9
	Chroma Q Color Force 72 @720W	5
	ETC ColorSource PAR No Lens @90 W	15
	ETC Source 4 CE PAR MCM (WFL) @575 W	18
	ETC ColorSource Spot 36deg @160 W	6
	Martin Rush MH6 Wash @150	6
	ETC Source 4 50deg @575 W	11
	USITT Practical Luminaire @0 W	2
	USITT Practical Symbol @0 W	23
	ETC Source 4 CE 50deg @575 W	3
	ETC Source 4 36deg @575 W	34
	ETC Source 4 26deg @575 W	63
	ETC Source 4 19deg @575 W	55

Ball State University- Dept. of Theater and Dance

Cabaret

Light Plot

Director: David Little & Andre Garner

Designer: Brenden Rowan

Lead Electrician: Nathan Elder

Drafter: Brenden Rowan

Approved:

Date:

Scale: 3/8" = 1'

DWG Date: 3/6/24

DWG No.

2

OF:

CKD:

G

F

E

D

C

B

A

G

F

E

D

C

B

A

G

F


E

D

C

B

A

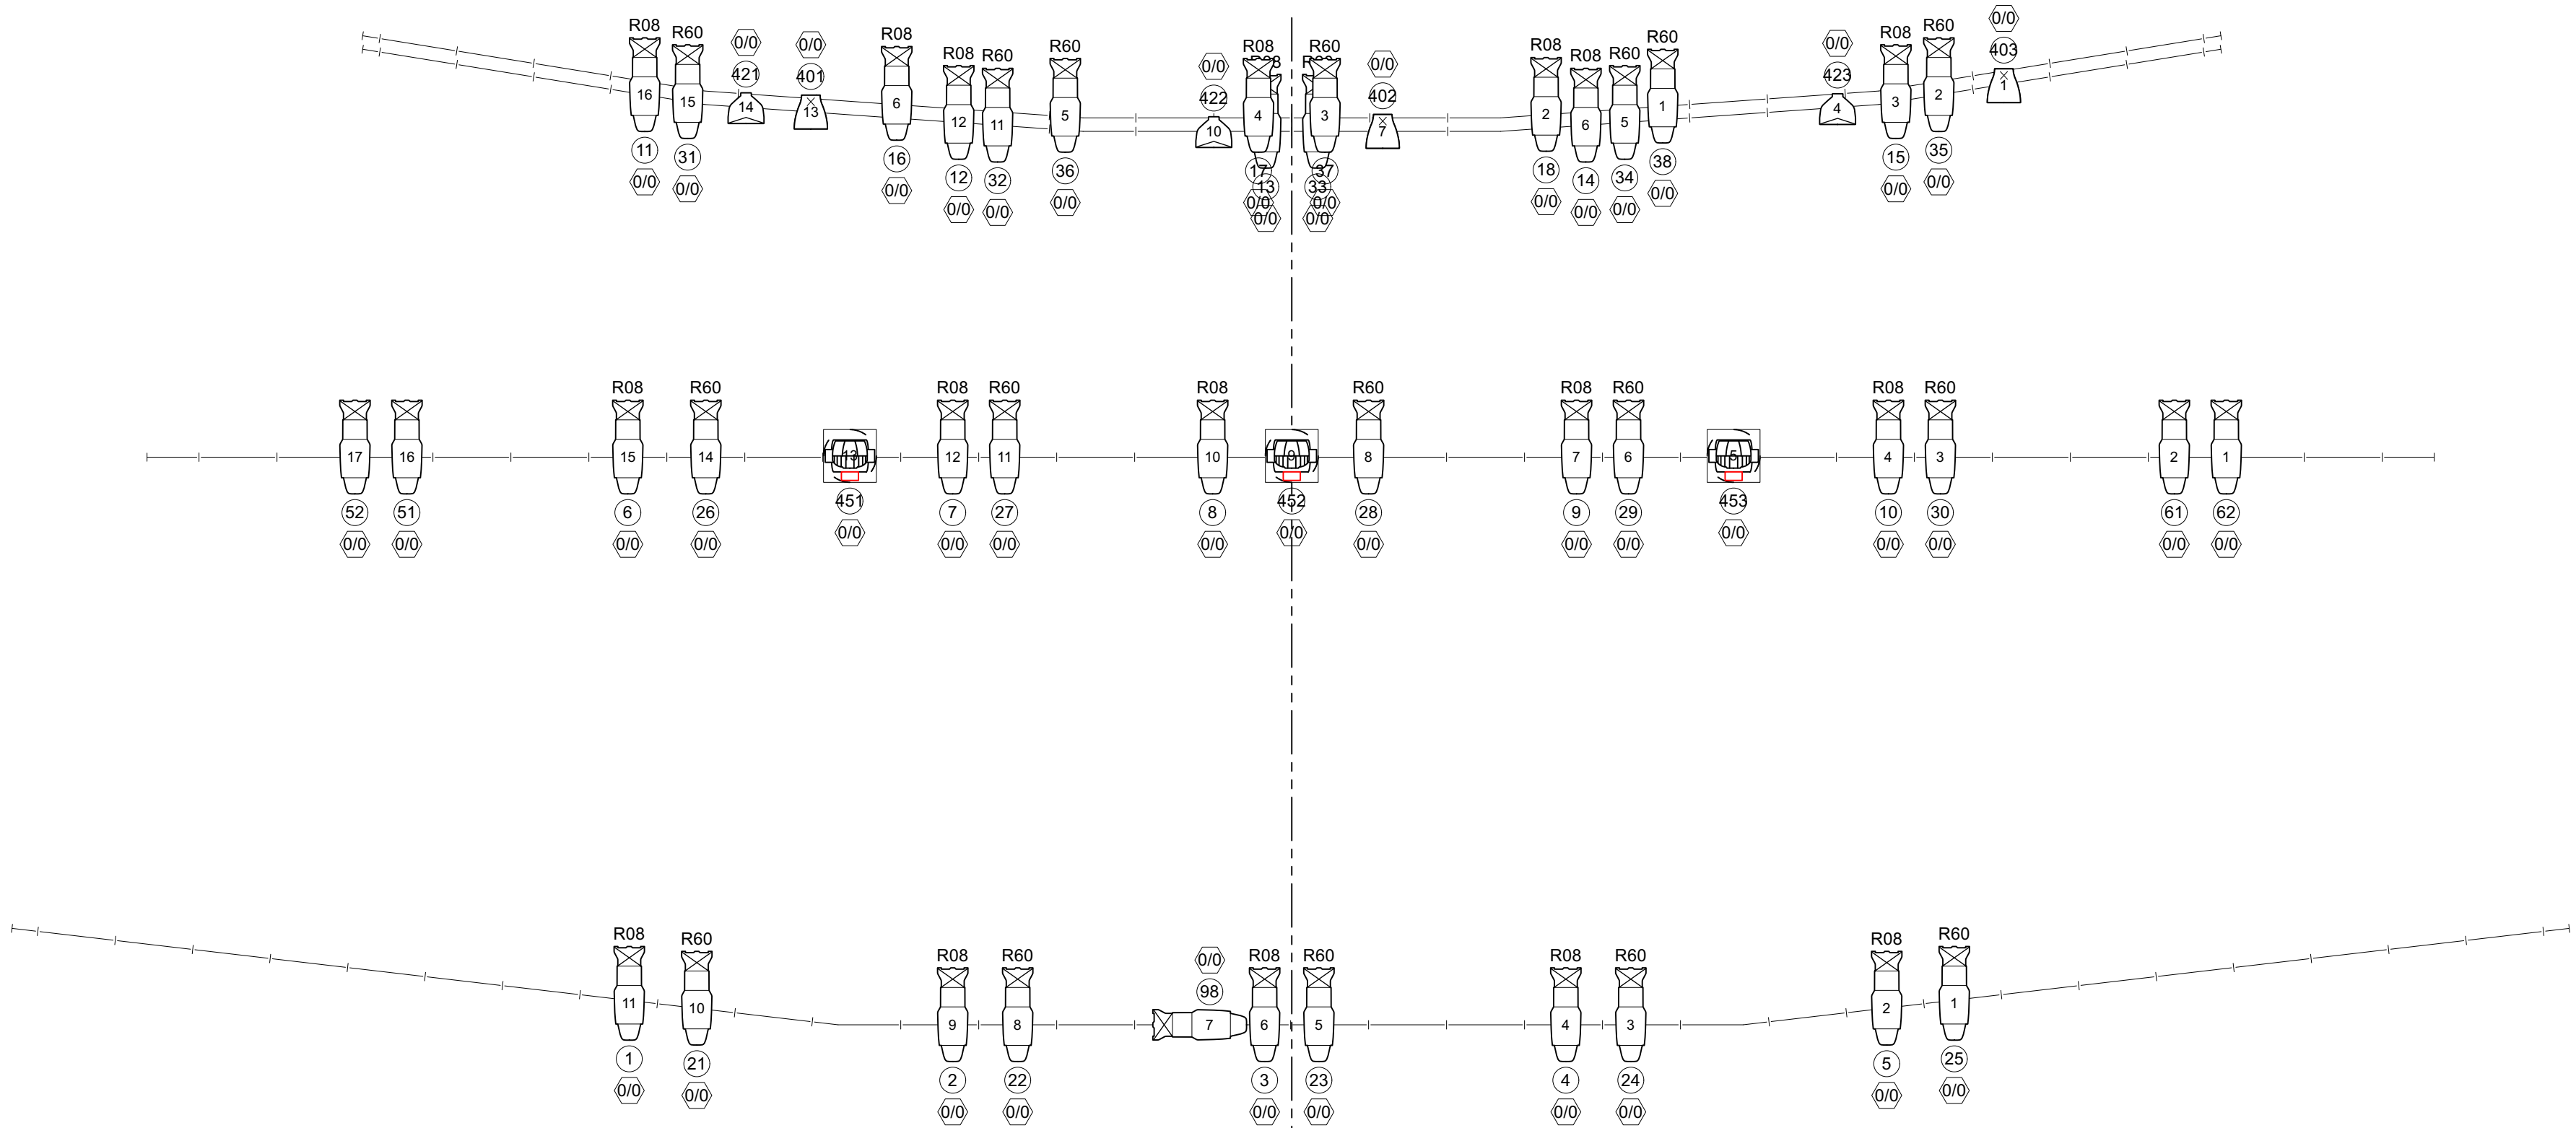


LX 3

FOH POSITIONS

Scale: 3/8" = 1'-0"

Symbol Key


	MAC2000 Profile @1200w	4
	Mac 600 @575W	16
	USITT PAR MR-16 Birdie-WFL @65 W	9
	Chroma Q Color Force 72 @720W ETC ColorSource PAR No Lens @90 W	5 15
	ETC Source 4 CE PAR MCM (WFL) @575 W	18
	ETC ColorSource Spot 36deg @160 W	6
	Martin Rush MH6 Wash @150	6
	ETC Source 4 50deg @575 W	11
	USITT Practical Luminaire @0 W	2
	USITT Practical Symbol @0 W	23
	ETC Source 4 CE 50deg @575 W	3
	ETC Source 4 36deg @575 W	34
	ETC Source 4 26deg @575 W	63
	ETC Source 4 19deg @575 W	55

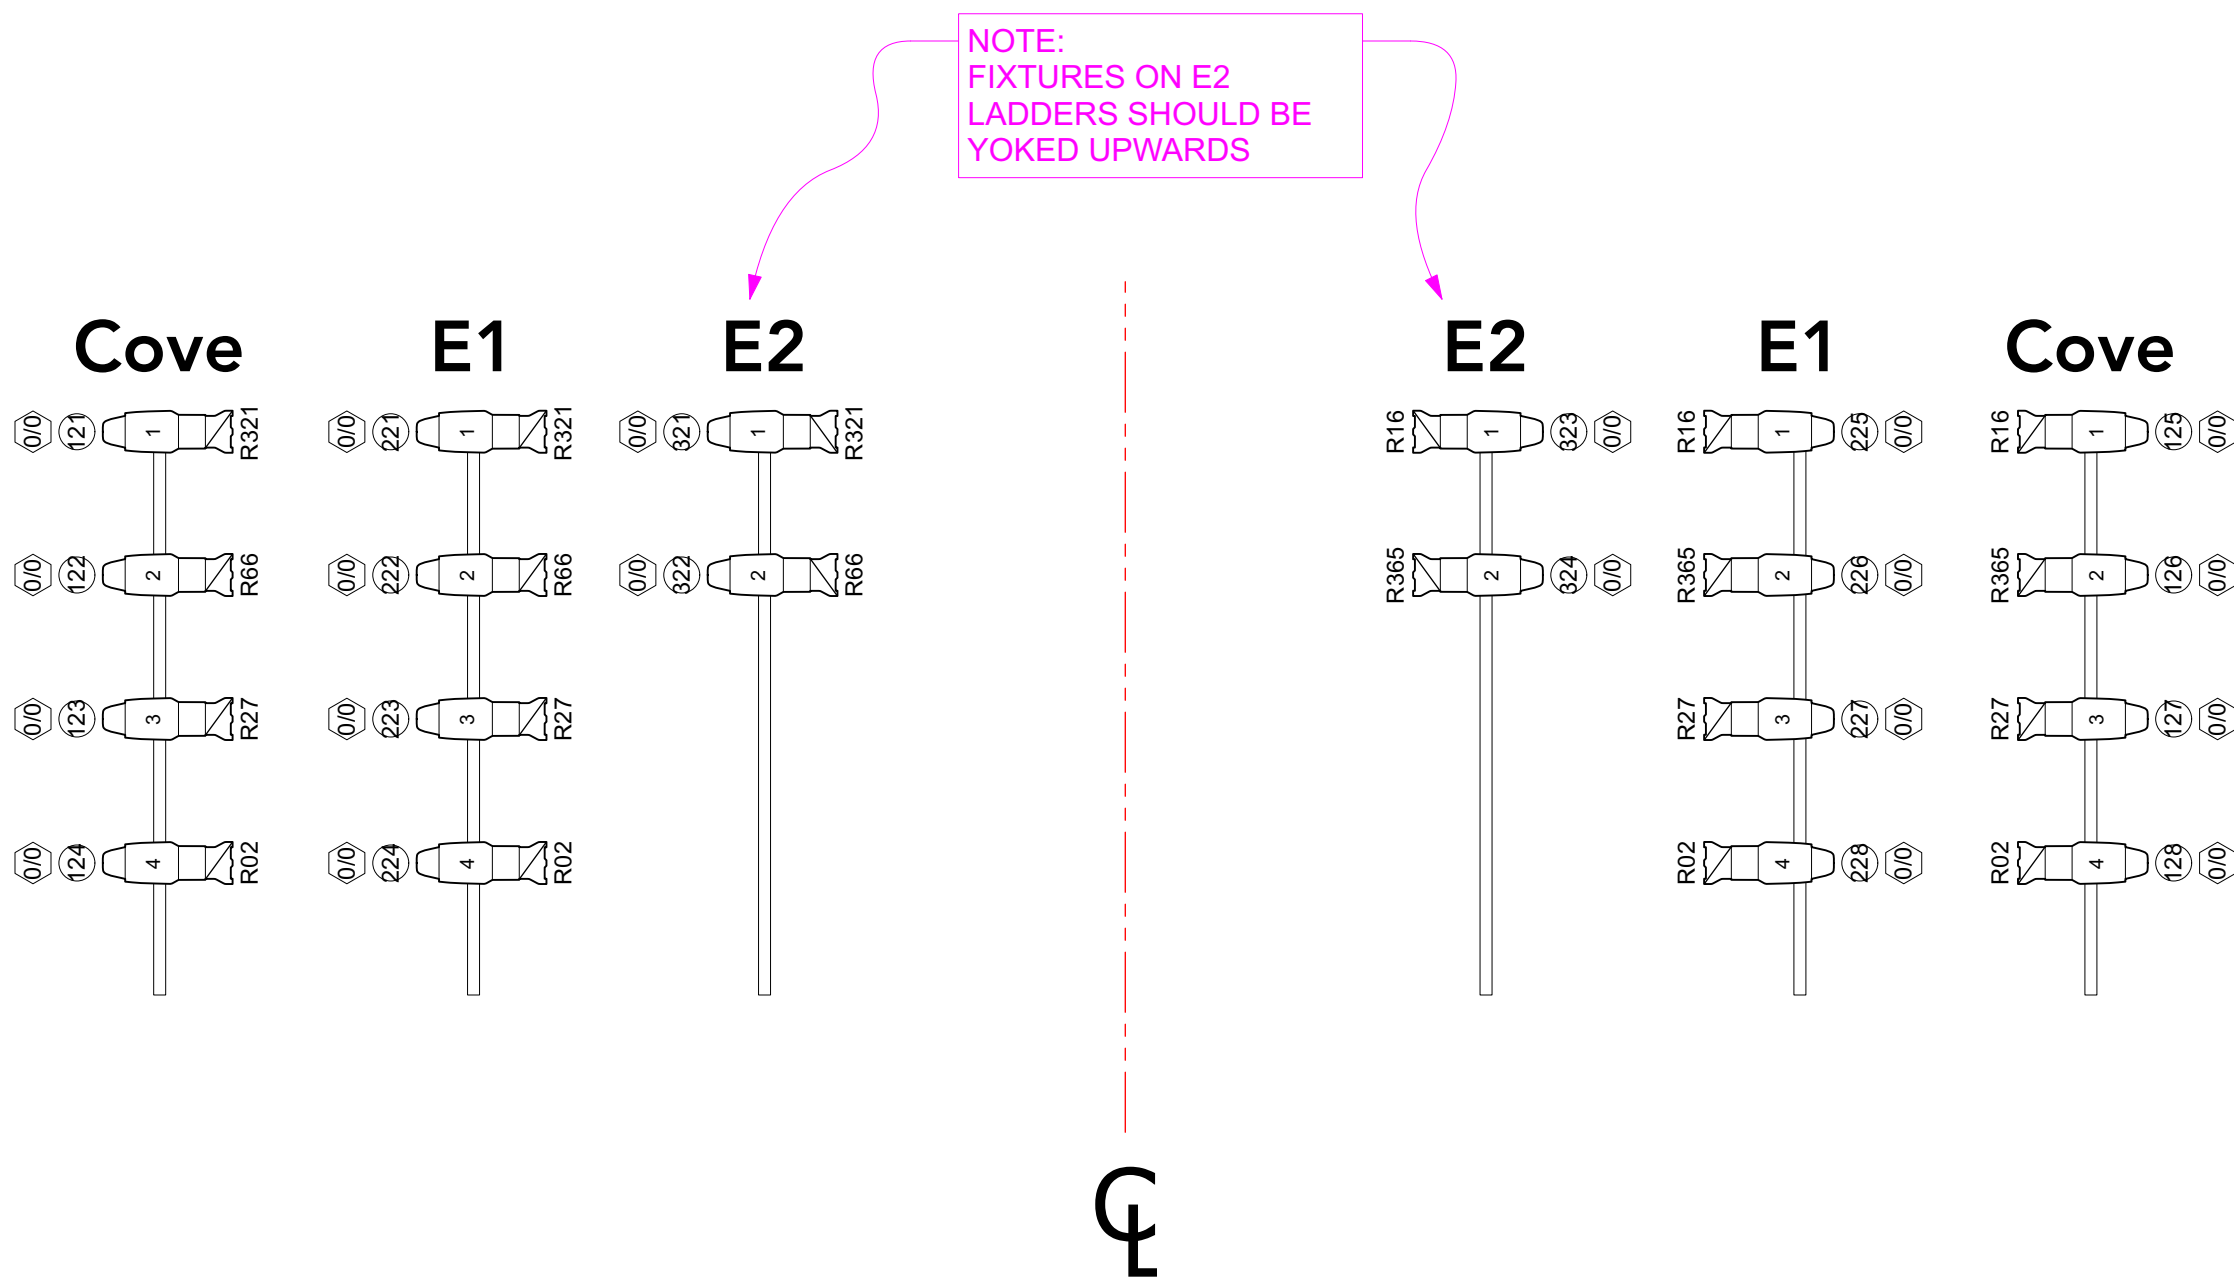

LX4

LADDERS

Scale: 3/8" = 1'-0"

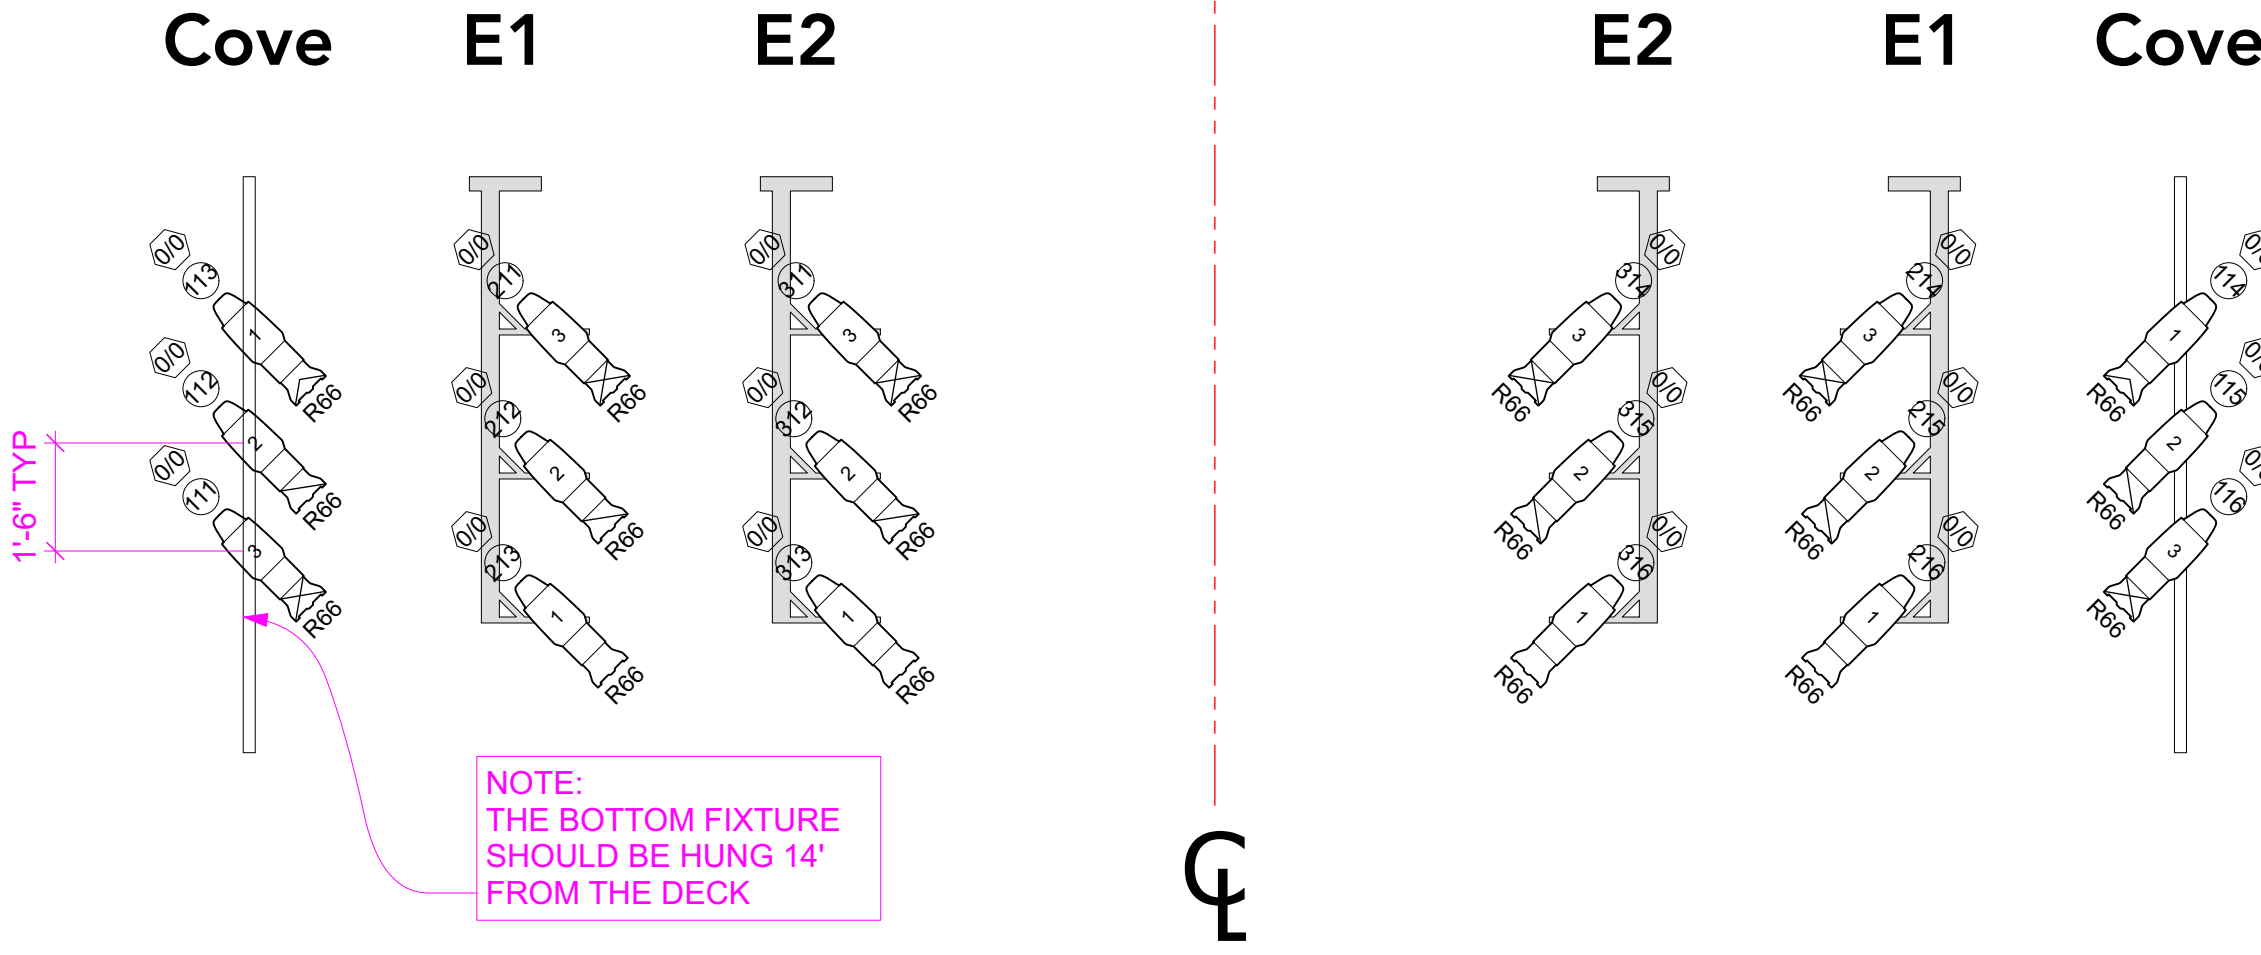

LX5

TAILDOWNS

Scale: 3/8" = 1'-0"

Ball State University- Dept. of Theater and Dance			
Cabaret			
FOH, LADDERS & TAILDOWNS			DWG No.
Director: David Little & Andre Garner			3
Designer: Brenden Rowan			Of: _____
Lead Electrician: Nathan Elder			CKD: _____
Drafter: Brenden Rowan		Scale: 3/8" = 1'	DWG Date: 3/6/24
Approved: _____		Date: _____	

G

F

E

D

C

B

A

G

F

E



D

C


B

A

NOTE:
KIT KAT KLUB SIGN
LETTERS ARE NTS

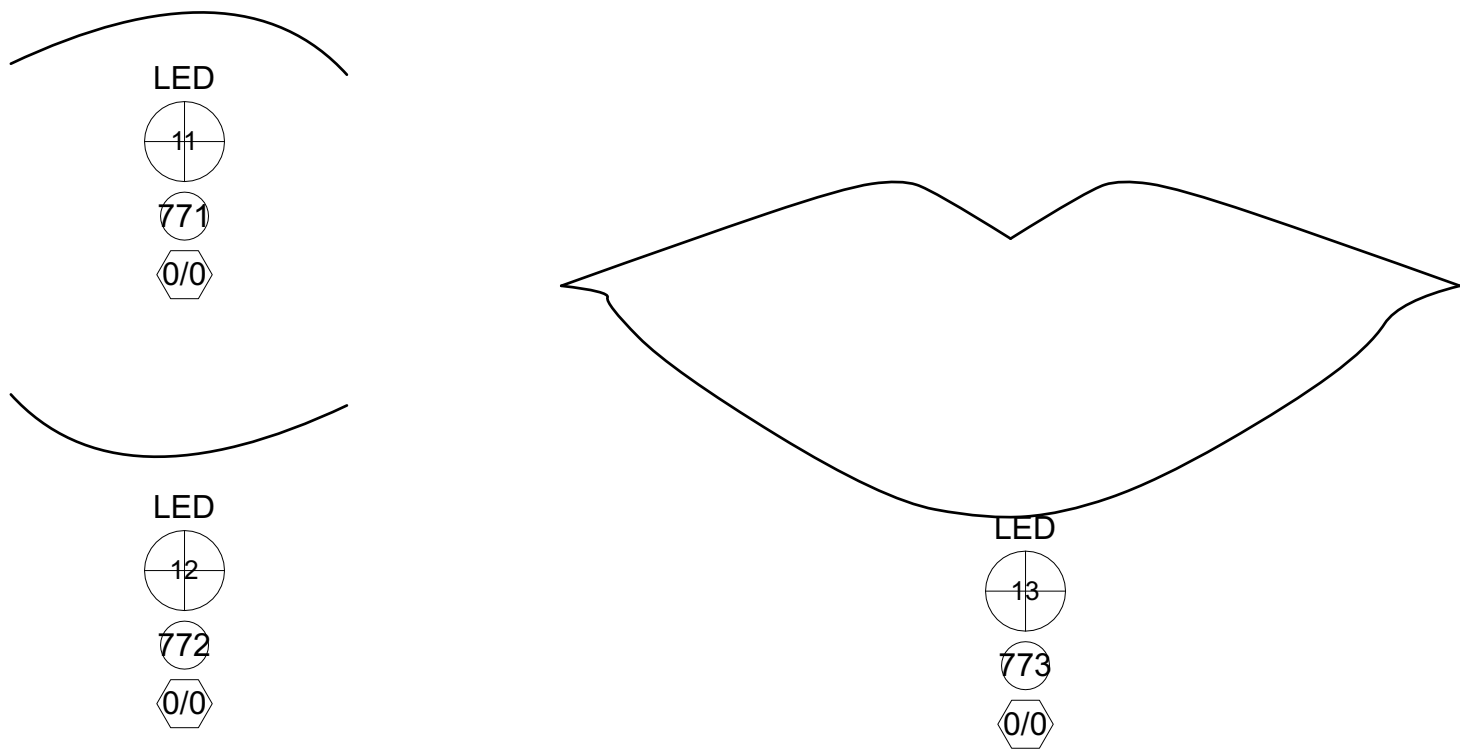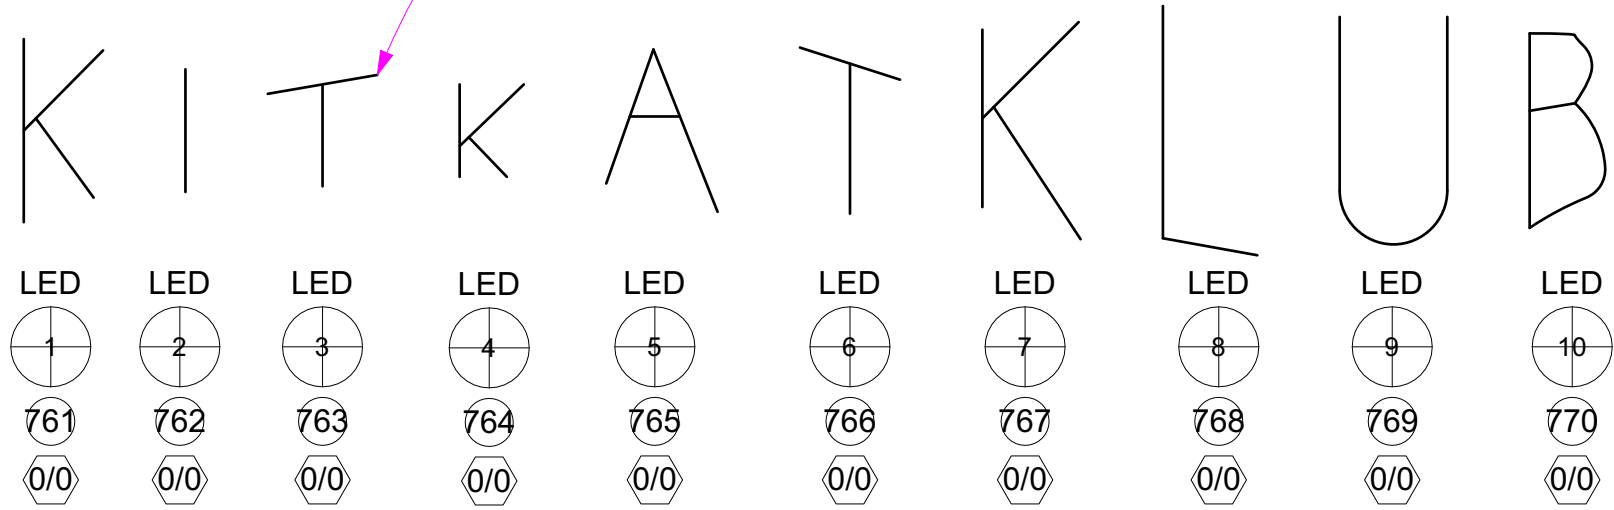

LX 6 KLUB SIGN
Scale: 1/2" = 1'-0"

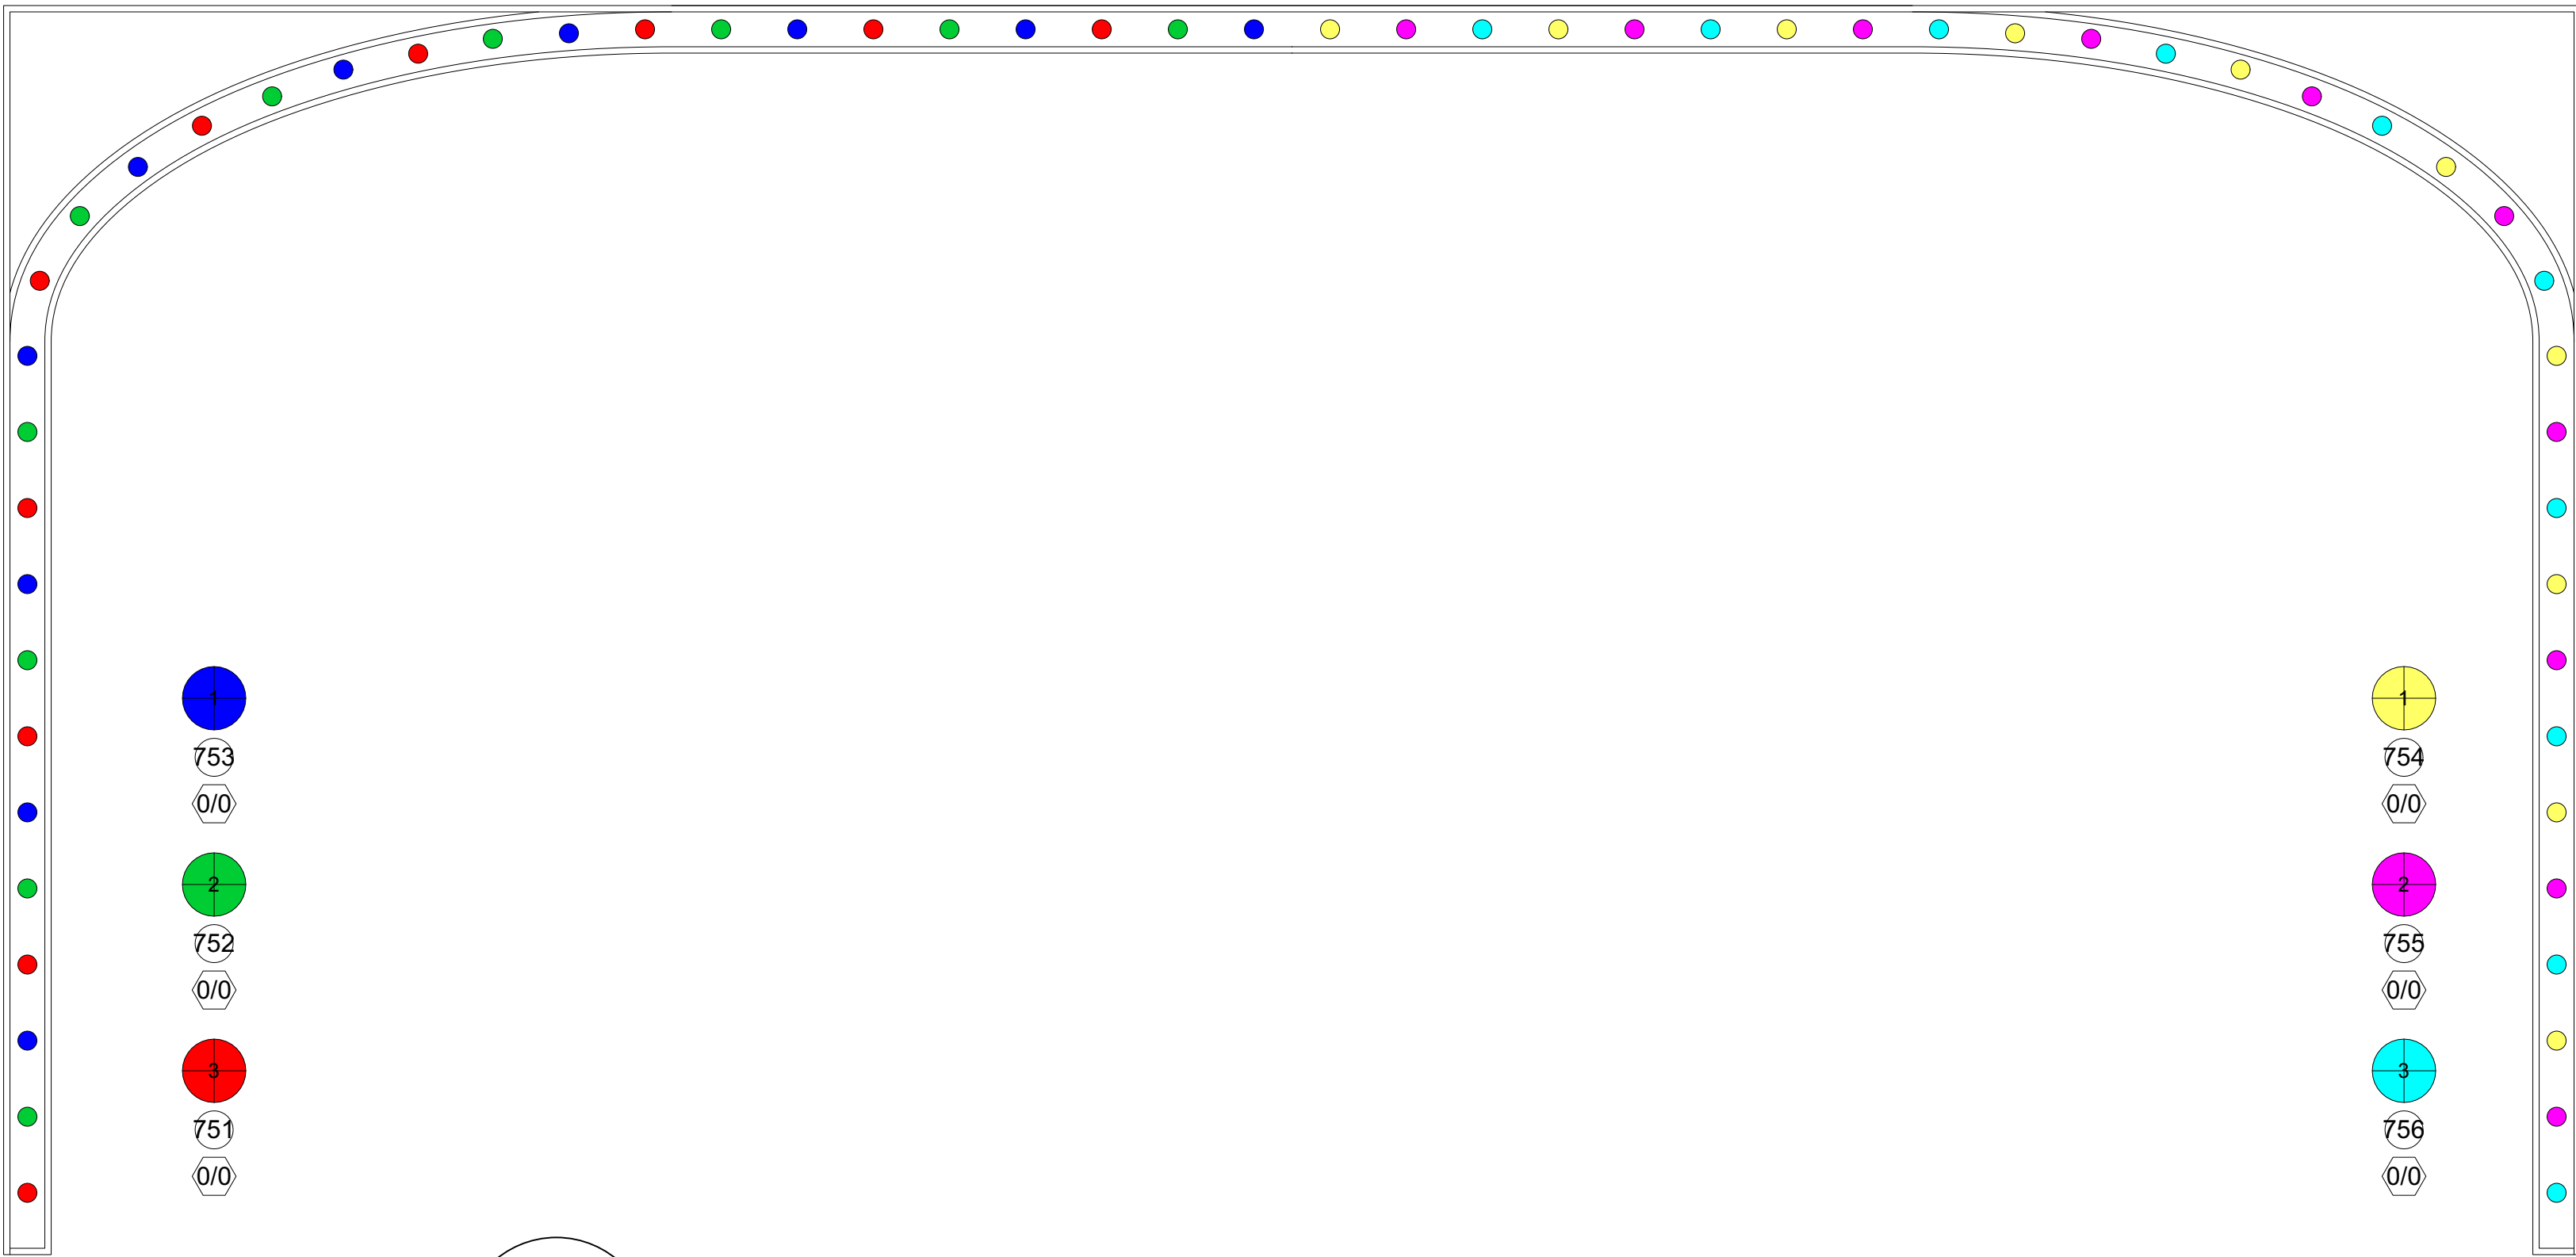

LX 7 PORTAL CHASERS
Scale: 1/2" = 1'-0"




LX 8 GLOBES
Scale: 1/2" = 1'-0"



LX 9 SCONCES
Scale: 1/2" = 1'-0"

Ball State University- Dept. of Theater and Dance			
Cabaret			
Practiacs			DWG No.
Director: David Little & Andre Garner			4
Designer: Brenden Rowan			
Lead Electrician: Nathan Elder			
Drafter: Brenden Rowan			Of: _____
Approved:		Date:	Scale:
		1/2" = 1'	CKD: DWG Date: 3/6/24

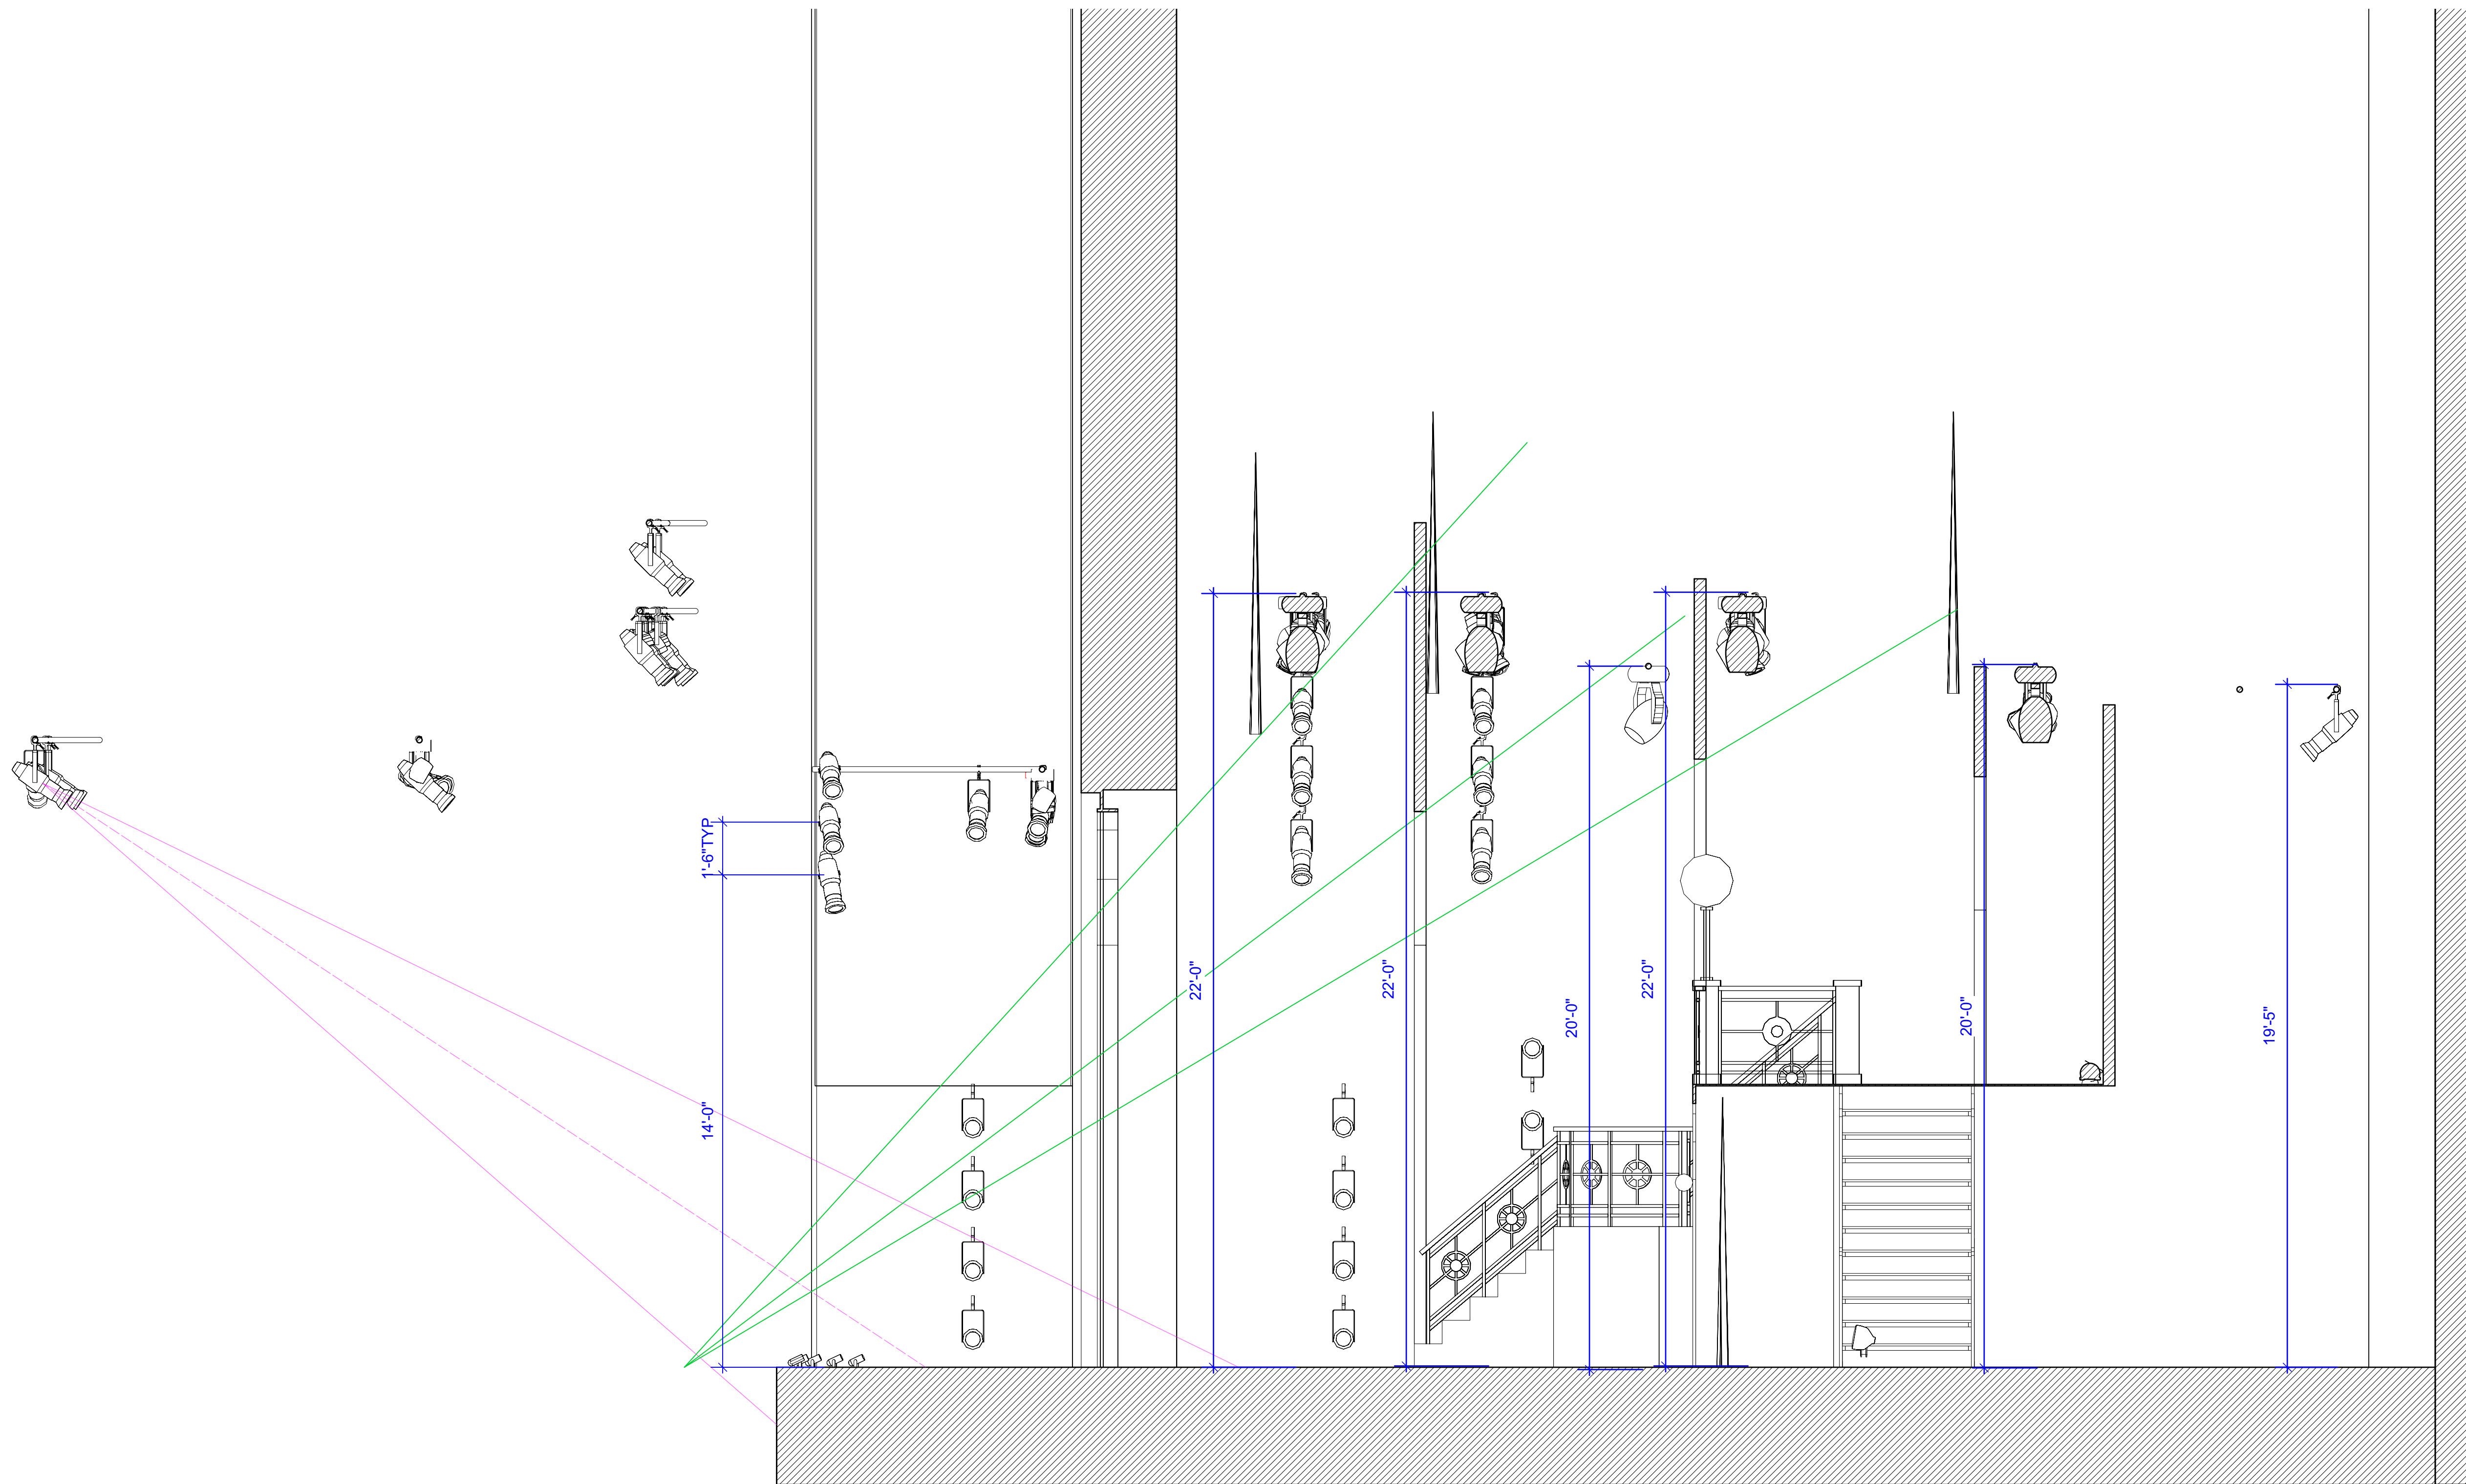

LX 10 CL SECTION
Scale: 3/8" = 1'-0"

Ball State University- Dept. of Theater and Dance			
Cabaret			
CL SECTION			DWG No.
Director: David Little & Andre Garner			5
Designer: Brenden Rowan			
Lead Electrician: Nathan Elder			
Drafter: Brenden Rowan			Of:_____
Approved:		Date:	Scale:
			3/8" = 1'
CKD:			DWG Date
			3/6/24